


ITEM NO.	DESCRIPTION	QTY.
1	BOLLARD: 36"H (4"x4"x1/4")	1
2	POST CAP	1
3	CONCRETE WEDGE ANCHOR 3/4" x 5-1/2"	4

NOTE: ANCHORS NOT INCLUDED
MATERIAL: 4" SQ. TUBE, WELDED 8"x8"x1/2" BASE PLATAE,
POWDER COATED YELLOW

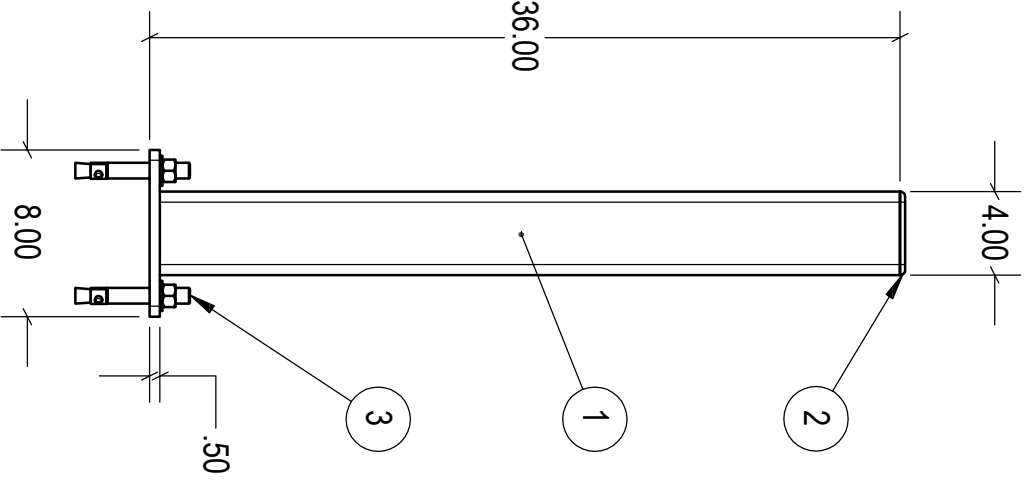

DATE	REV. NO.	BY	DESCRIPTION
DATE: APR-22-20			
DRAWN: AS			
APPROVED: ST			

SCALE: 1:10

DWG NO: 05-1000B

PART NO: 05-1000B

BOLLARD ASSEMBLY 36"H

