



- 1 - TOP HINGE ASSEMBLY
- 2 - BOTTOM HINGE ASSEMBLY
- 3 - ANODIZED ALUMINUM FRAME PROFILE
- 4 - 9" WIDE x 14" HIGH CLEAR SAFETY ACRYLIC WINDOW
- 5 - 1/2" THICK CHEMICALLY BONDED ABS DOOR BODY
- 6 - FULL PERIMETER GASKETTING


*** RECOMMENDED FRAMING REQUIREMENTS:
 1/8" THICK x 4" WIDE FACE STEEL FRAME MOUNTED
 TO A SOLID FOUNDATION.

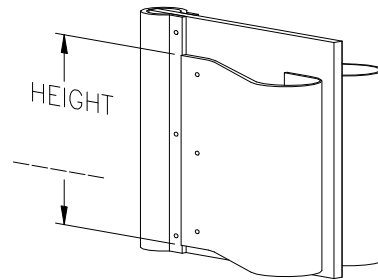

SPRING BUMPER

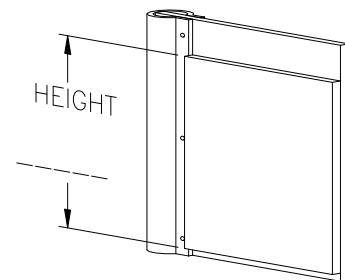

KICKPLATE

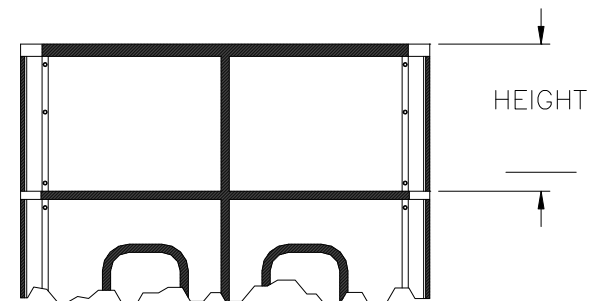

DOUBLE DUTCH

DOOR OPENING:

_____ W x _____ H

☐ DOUBLE ☐ SINGLE

QUANTITY: _____

COLOR: _____

OPTIONS

(CHECK BOX IF APPLICABLE)

☐ - 5/16" THICK HDP SPRING BUMPERS
 (UP TO 42" HIGH)

☐ - CUSTOM WINDOW DESIGN
☐ RECTANGULAR _____ W x _____ H
☐ ROUND - DIAMETER: _____

☐ - 9 1/4" JAMB GUARDS

☐ - KICKPLATES: (UP TO 48" HIGH)
☐ 1/4" ABS

☐ - CART GUARD
☐ ABS

☐ - CHAIN LOCKING COLLAR

☐ - DOUBLE DUTCH

S. S. QUOTE REF. # _____

CUSTOMER _____

APPROVED BY: _____

P/O No.: _____

DATE: _____



SERIES 1500 - MODEL 1505
 ABS FULLY GASKETED IMPACT DOOR

DATE: NOV-23-04 SCALE: 1:24

DRAWN: OC DWG NO: L1505