

**MODEL**  
 6501     6502


QUANTITY: \_\_\_\_\_

EXISTING PANEL SIZE:  
 WIDTH: \_\_\_\_\_  
 HEIGHT: \_\_\_\_\_  
 THICKNESS: \_\_\_\_\_

FABRIC MATERIAL: 66oz. VINYL


COLOUR:  BLACK     WHITE

OPTION:  
 SECURITY LOCK:  YES     NO

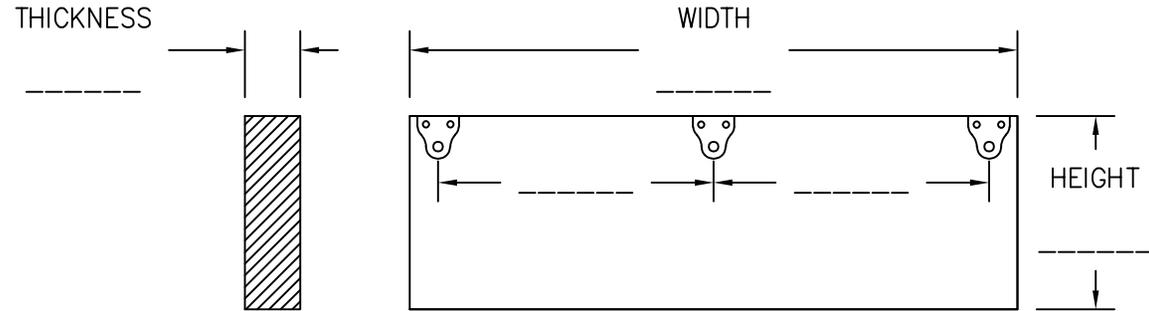

PRODUCT DESCRIPTION

1. MODEL 6501 – 1 1/2” X 3” FIXED ALUMINUM FRAME  
OR MODEL 6502 – 2” X 4” FIXED ALUMINUM FRAME
2. INSULATED SEMI-RIGID BREAKAWAY (SWING) PANEL (1- 3/4” THICK)
3. BREAKAWAY
4. GALVANIZED HINGE STRIP
5. PANEL GASKET
6. FRAME GASKET
7. WEATHER STRIP FOAM

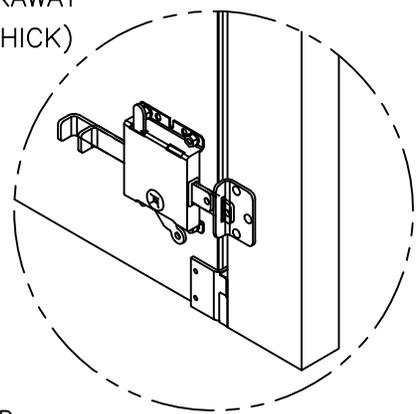

SECURITY LOCK

EXISTING BOTTOM DOOR PANEL

MEASURE SPACE BETWEEN HINGES  
 NUMBER OF HINGES: \_\_\_\_\_

PANEL SIZE DOES NOT INCLUDE GASKETING

NUMBER OF HINGE BRACKETS MAY VARY ACCORDING TO PANEL WIDTH

**NOTE:**  
 MOUNTING HARDWARE NOT SUPPLIED

S.S. QUOTE REF. # : \_\_\_\_\_

CUSTOMER : \_\_\_\_\_

APPROVED BY: \_\_\_\_\_

P/O No.: \_\_\_\_\_

DATE: \_\_\_\_\_



SERIES 6500 – MODELS 6501 & 6502  
 LOCATION CLEARANCE/DATA APPROVAL SHEET

DATE: JUN-11-09	SCALE: N.T.S.
DRAWN: OC	DWG NO: L6500-A
APPROVED: ST	PART NO: N/A