




PUSH PLATE

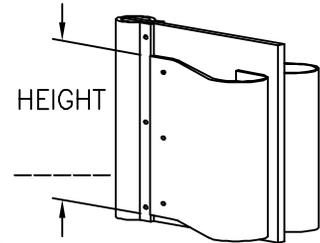


SPRING BUMPER

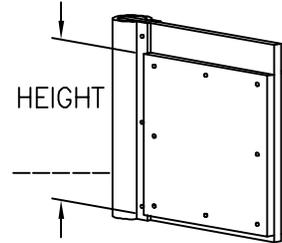

KICKPLATE

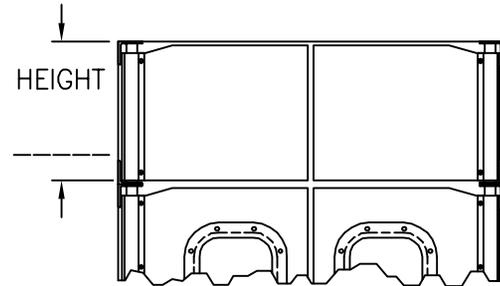

DOUBLE DUTCH

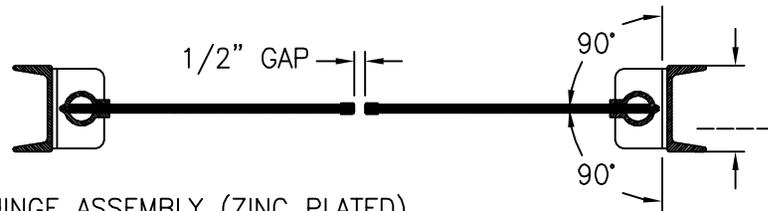

- 1- TOP HINGE ASSEMBLY (ZINC PLATED)
- 2- BOTTOM HINGE ASSEMBLY (ZINC PLATED)
- 3- ANODIZED ALUMINUM SPINE PROFILE
- 4- 9" WIDE X 14" HIGH CLEAR SAFETY ACRYLIC WINDOW
- 5- HIGH PRESSURE LAMINATE FACE PANEL
- 6- 11mm THICK EXTERIOR GRADE PLYWOOD CORE
- 7- STAINLESS STEEL TRIM

*** RECOMMENDED FRAMING REQUIREMENTS:
 1/8" THICK X 4" WIDE FACE STEEL FRAME MOUNTED TO A SOLID FOUNDATION

DOOR OPENING:
 _____W x _____H

DOUBLE SINGLE

QUANTITY: _____

IS DOOR JAMB OVER 8"W Y N

HALLWAY INSTALLATION? Y N

OPTIONS:
 (CHECK BOX IF APPLICABLE)

DOOR CLADDING:

- FULL LAMINATE PANELS
- BRAND: _____
- COLOR: _____
- MFR'S#: _____
- FULL ALUMINUM PANELS
- FULL STAINLESS STEEL PANELS
- FULL GALVANIZED STEEL PANELS
- CUSTOM WINDOW DESIGN
 - RECTANGULAR _____W x _____H
 - ROUND - DIAMETER: _____
- 5/16" THICK HDP SPRING BUMPERS (UP TO 42" HIGH)
- 1/2" HDP KICKPLATES (UP TO 48" HIGH)
- 1/2" HDP CART GUARD (4" HIGH)
- S.S. HAND PUSH PLATE (6"W x 12"H)
- 9 1/4" JAMB GUARD
- CHAIN LOCKING COLLAR
- SLIDE LOCK
- DOUBLE DUTCH

S.S. QUOTE REF. # _____
 CUSTOMER _____
 APPROVED BY: _____
 P/O No.: _____
 DATE: _____



SERIES 1500 - MODEL 1502
 WOOD CORE IMPACT DOOR

DATE: OCT-02-18	SCALE: N.T.S.
DRAWN: OC, AS	DWG NO: L1502
APPROVED: ST	PART NO: N/A