


DOOR OPENING:  
 \_\_\_\_\_W x \_\_\_\_\_H

QUANTITY: \_\_\_\_\_


DOUBLE     SINGLE

OPTIONS  
 (CHECK BOX IF APPLICABLE)

- DOUBLE DUTCH

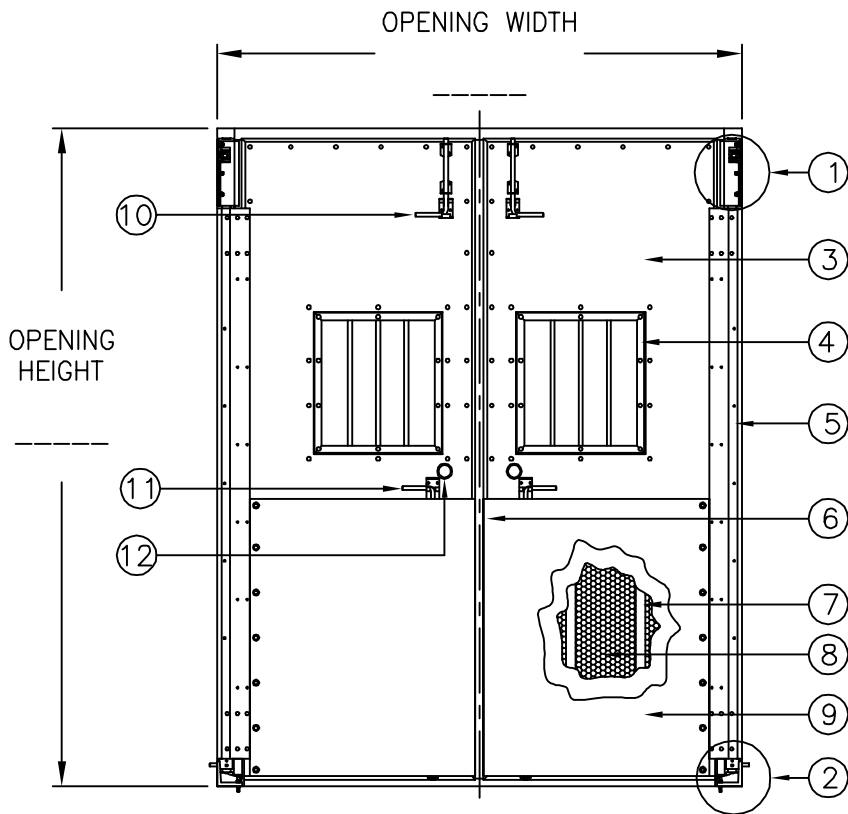


FRONT VIEW

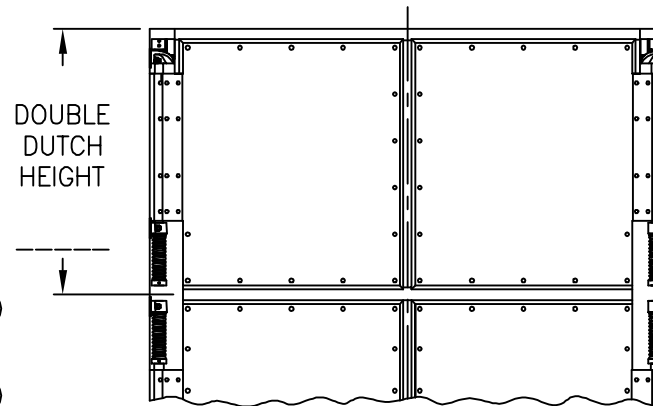

DOUBLE DUTCH

- 1 - TOP HINGE ASSEMBLY
- 2 - BOTTOM HINGE ASSEMBLY
- 3 - 1/8" ALUMINUM FACE PANEL
- 4 - DOUBLE PANE CLEAR LEXAN SAFETY WINDOW w. SECURITY BARS
- 5 - 11 ga. ROLL-FORMED STEEL SIDE FRAME
- 6 - PVC EDGE TRIM C/W GASKET
- 7 - 11 ga. x 1 1/2" SQUARE TUBULAR ALUMINUM DOOR FRAME
- 8 - 1 1/2" FOAM INSULATION
- 9 - 42" HIGH SUPERPLASTIC SPRING BUMPERS
- 10 - TOP CANE BOLT ASSEMBLY
- 11 - BOTTOM CANE BOLT ASSEMBLY
- 12 - CHAIN LOCKING COLLAR

\*\*\* RECOMMENDED FRAMING REQUIREMENTS:  
 1/4" THICK x 8" WIDE FACE STEEL FRAME MOUNTED TO A SOLID FOUNDATION.

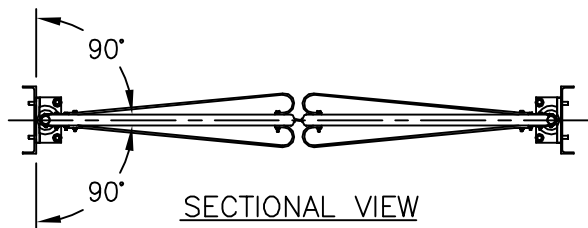

SECTIONAL VIEW

S. S. QUOTE REF. # _____		<b>SUPERSEAL</b>	
CUSTOMER _____			
APPROVED BY: _____		SERIES 4500 - MODEL 4500APO HEAVY DUTY RIGID INSULATED IMPACT DOOR	
P/O No.: _____		DATE: NOV-23-04	SCALE: 1:32
DATE: _____		DRAWN: GK, OC	DWG NO: L45APO-A
		APPROVED: ST	PART NO: N/A