
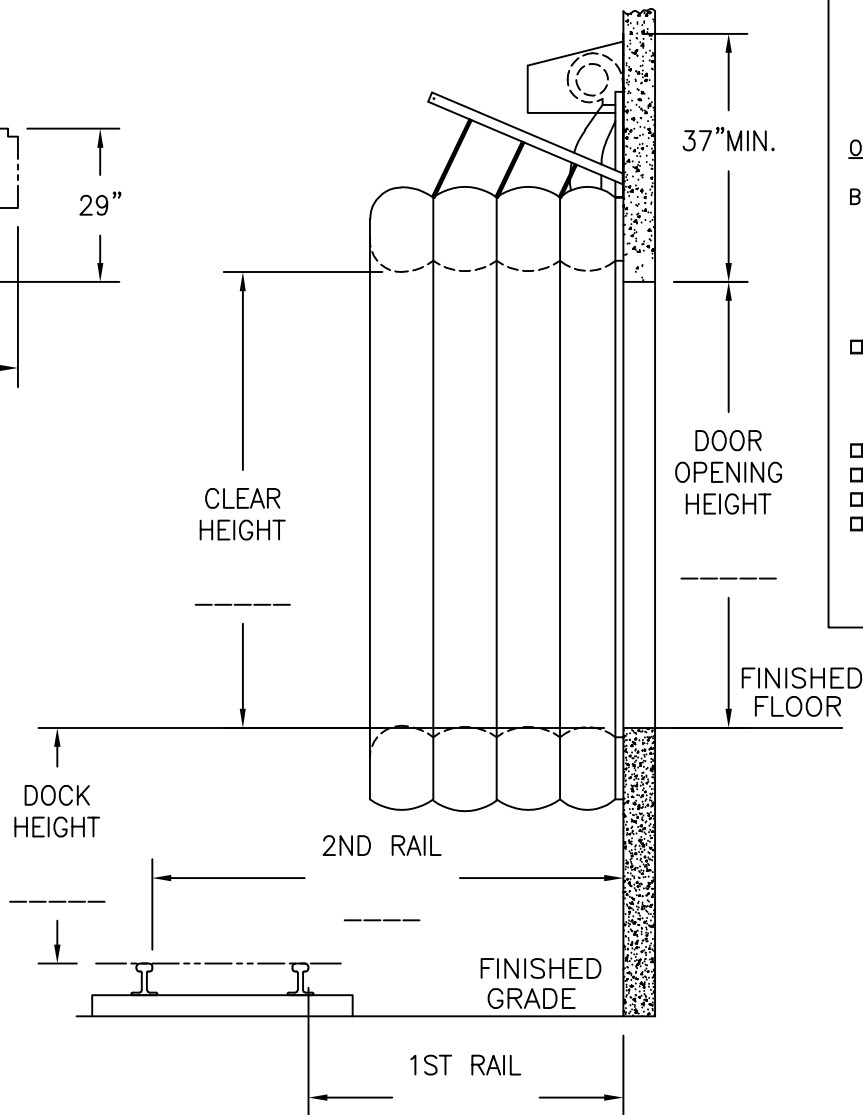
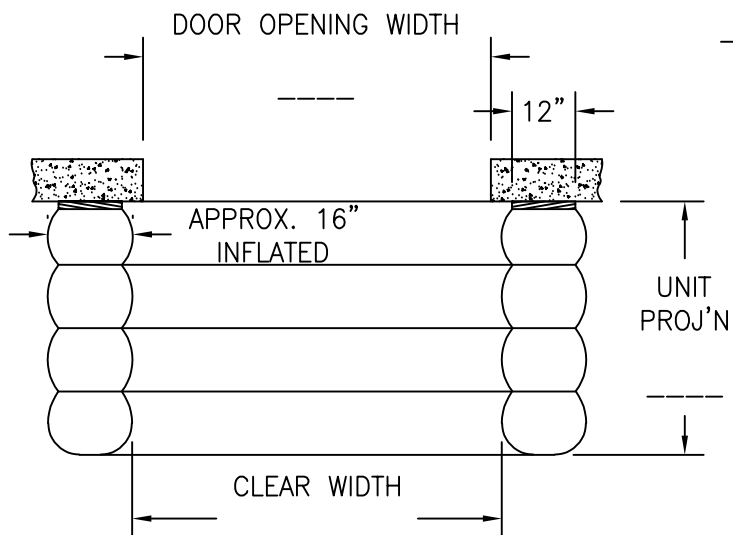


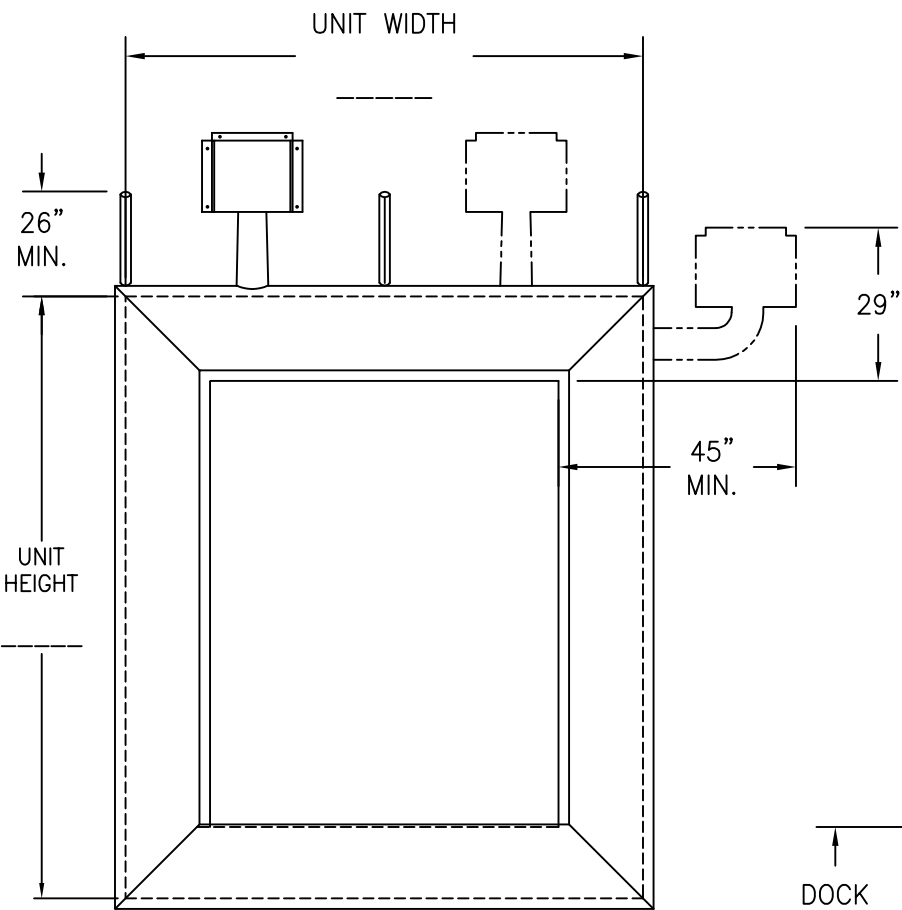

DOOR OPENING:

_____W_____H

QUANTITY: _____

COVER FABRIC: _____

COLOR: _____


OPTIONS (CHECK BOX IF APPLICABLE)

BLOWER POSITION:

- ☐ TOP LEFT
- ☐ TOP RIGHT
- ☐ SIDE LEFT
- ☐ SIDE RIGHT

☐ MOTOR/BLOWER, 1/2 HP, 2850 RPM
(REQ'D FOR APPLICATIONS OUTSIDE
NORTH AMERICA)

- ☐ EXTRA WIDTH OF UNIT
- ☐ EXTRA HEIGHT OF UNIT
- ☐ HIGHER HEADER AIR BAG
- ☐ AUTOMATIC SWITCH KIT
 - ☐ # 1
 - ☐ # 2

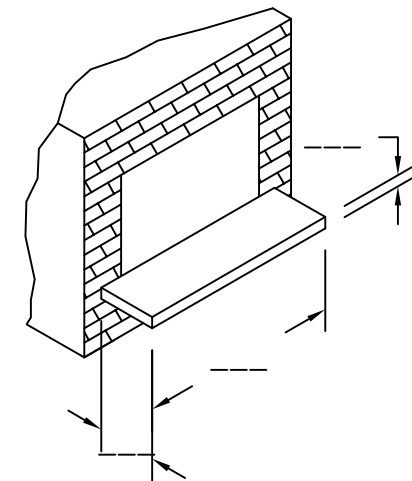

S.S. QUOTE REF. # _____

CUSTOMER _____

APPROVED BY: _____

P/O No.: _____

DATE: _____

SUPERSEAL

R SERIES INFLATABLE RAIL SHELTER
4-SIDED

DATE: NOV-16-21	SCALE: N.T.S.
DRAWN: GK,AX,OC,AS	DWG NO: LR-B / 2
APPROVED: RT, ST	PART NO: -