





NOTE:
CONTROL BOX
SHOULD BE
PLACED WITHIN
ARMS REACH
AT EYE LEVEL
NEAR DOOR
OPENING

FUSED
DISCONNECT
(SUPPLIED BY OTHERS)

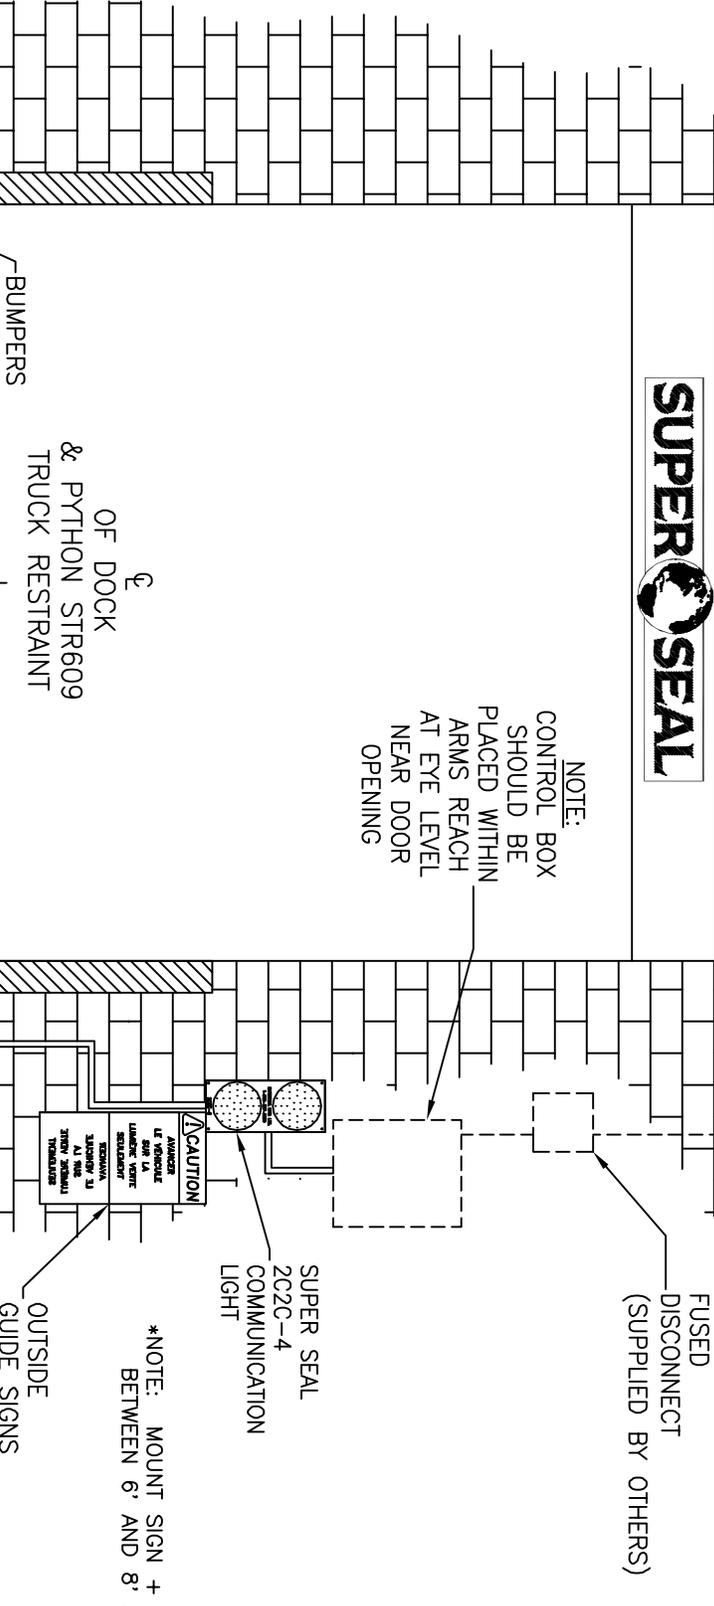

*NOTE: MOUNT SIGN + LIGHT
BETWEEN 6' AND 8' ABOVE DRIVE

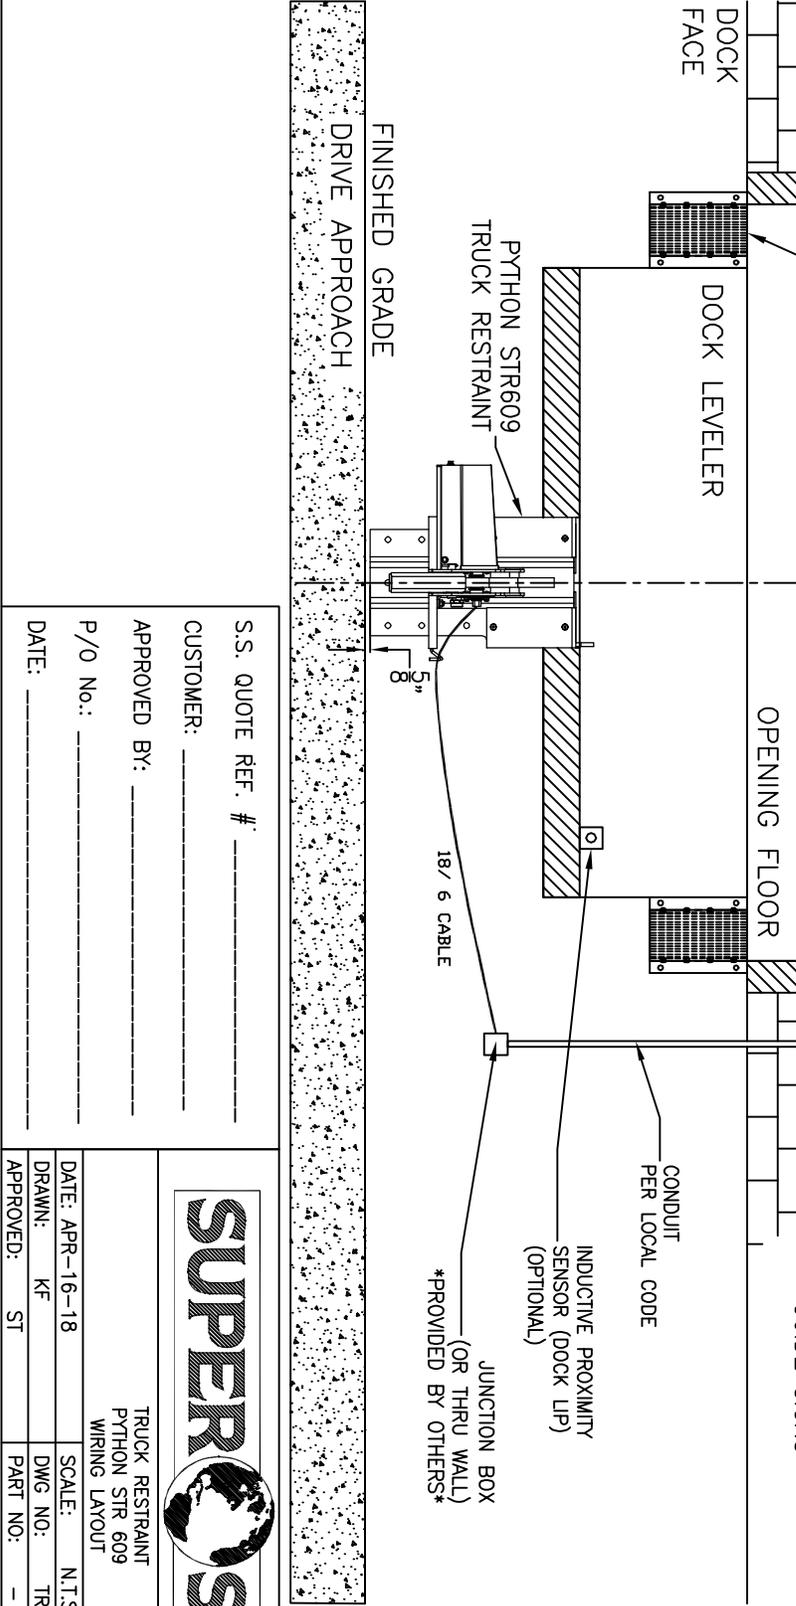

S.S. QUOTE REF. # _____
CUSTOMER: _____
APPROVED BY: _____



P/O No.: _____
DATE: _____

TRUCK RESTRAINT
PYTHON STR 609
WIRING LAYOUT

DATE: APR-16-18
DRAWN: KF
APPROVED: ST

SCALE: N.T.S.
DWG NO: TR-A
PART NO: -