

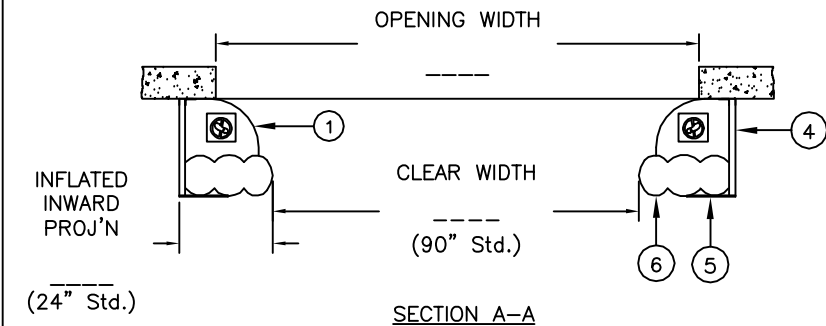
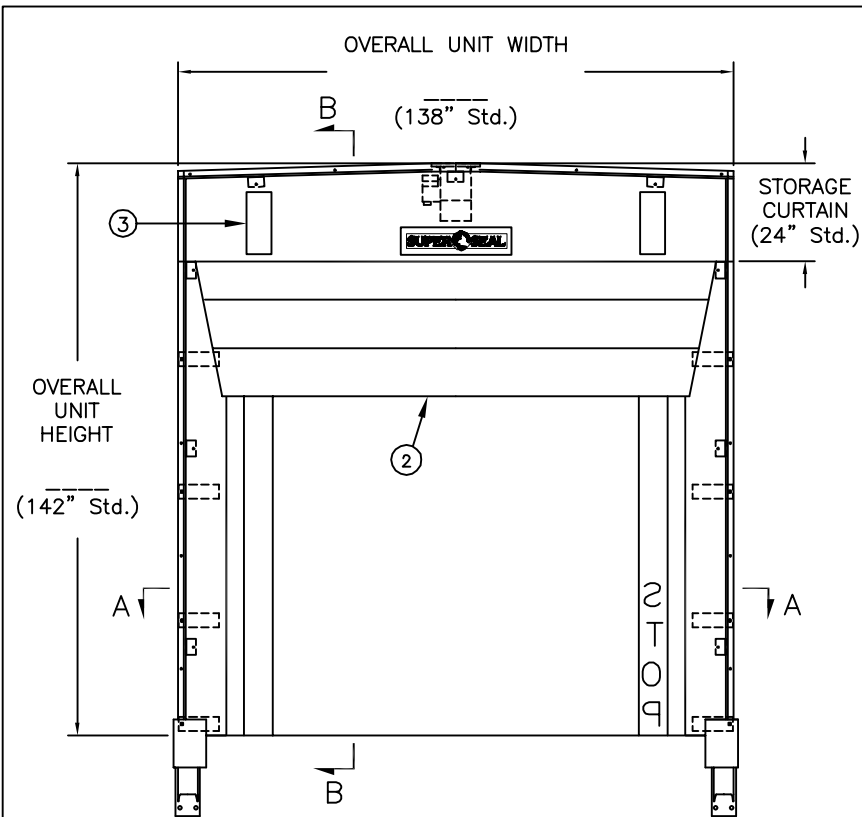


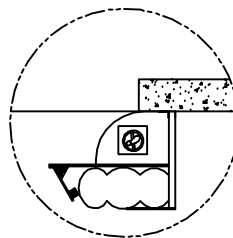


LEGEND

1. INWARD INFLATABLE DRAFT PADS
2. INFLATABLE HEADER AIR BAG
3. YELLOW GUIDE STRIPE
4. VERTICAL FRAME MEMBER C/W PAINTED STEEL SIDING
5. PROTECTIVE INWARD PANEL - SS90-2
6. INFLATABLE VERTICAL AIR BAG - 16oz 'RIPSTOP'
7. STEEL PROTECTIVE GUARDS - PAINTED

*** HEADER MOUNTING HEIGHT FROM DRIVEWAY 190" ***

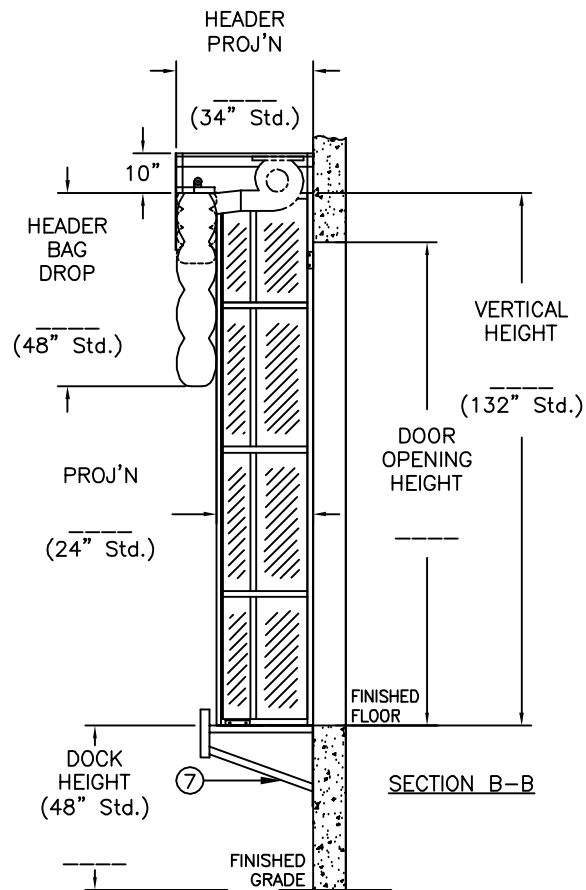

SUPER SNUG OPTION
'ST' STYLE
C/W MONOFILAMENT OPTION ONLY

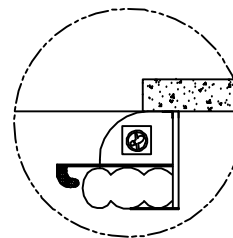

SUPER SNUG OPTION
'RT' STYLE

DOOR OPENING:

_____W_____H

QUANTITY: _____

COVER FABRIC: _____

COLOR: _____

FRAME:

GALVANIZED ☐ PAINTED ☐ WOOD ☐

OPTIONS (CHECK BOX IF APPLICABLE)

- ☐ FLAT TOP UNIT
- ☐ TAPERED UNIT
- ☐ EXTRA WIDTH OF UNIT
- ☐ EXTRA HEIGHT OF UNIT
- ☐ EXTRA HEADER AIR BAG DROP
- ☐ EXTRA INWARD PROJECTION
- ☐ STATIONARY VERTICAL 401 PANELS
IN LIEU OF AIR BAGS

FABRIC TYPE: _____

- ☐ EXTRA INWARD PROJECTION
- ☐ STATIONARY VERTICAL SUPERSNUG
PANELS IN LIEU OF AIR BAGS

FABRIC TYPE: _____

- ☐ EXTRA INWARD PROJECTION

- ☐ MOTOR/BLOWER: 1/2 HP, 2850 RPM
(REQUIRED FOR APPLICATIONS OUTSIDE NORTH AMERICA)

- ☐ MOTOR/BLOWER: 1/2 HP, 3-PHASE

VOLTAGE: _____

- ☐ AUTOMATIC SWITCH KIT

- ☐ SUPER SNUG (ADD 6" TO INWARD PROJ'N)
☐ 'ST' STYLE ☐ 'RT' STYLE

S.S. QUOTE REF. #: _____

CUSTOMER : _____

APPROVED BY: _____

P/O No.: _____

DATE: _____



MODEL 401A STATIONARY
INFLATABLE TRUCK SHELTER

DATE: MAY-02-18	SCALE: 1:48
DRAWN: OC, AS	DWG NO: L401A-A
APPROVED: ST	PART NO: -